



PLAN - PET RELIEF FACILITY  
SCALE 1:100

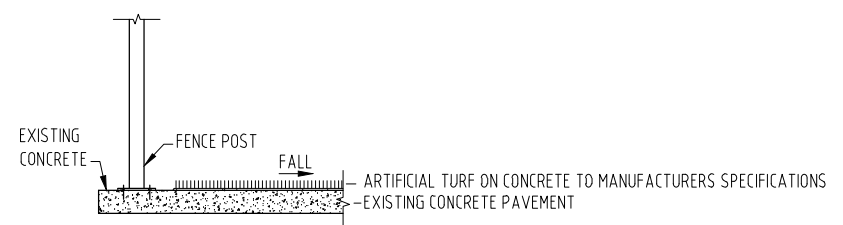


ARTIFICIAL TURF SECTION  
N.T.S.

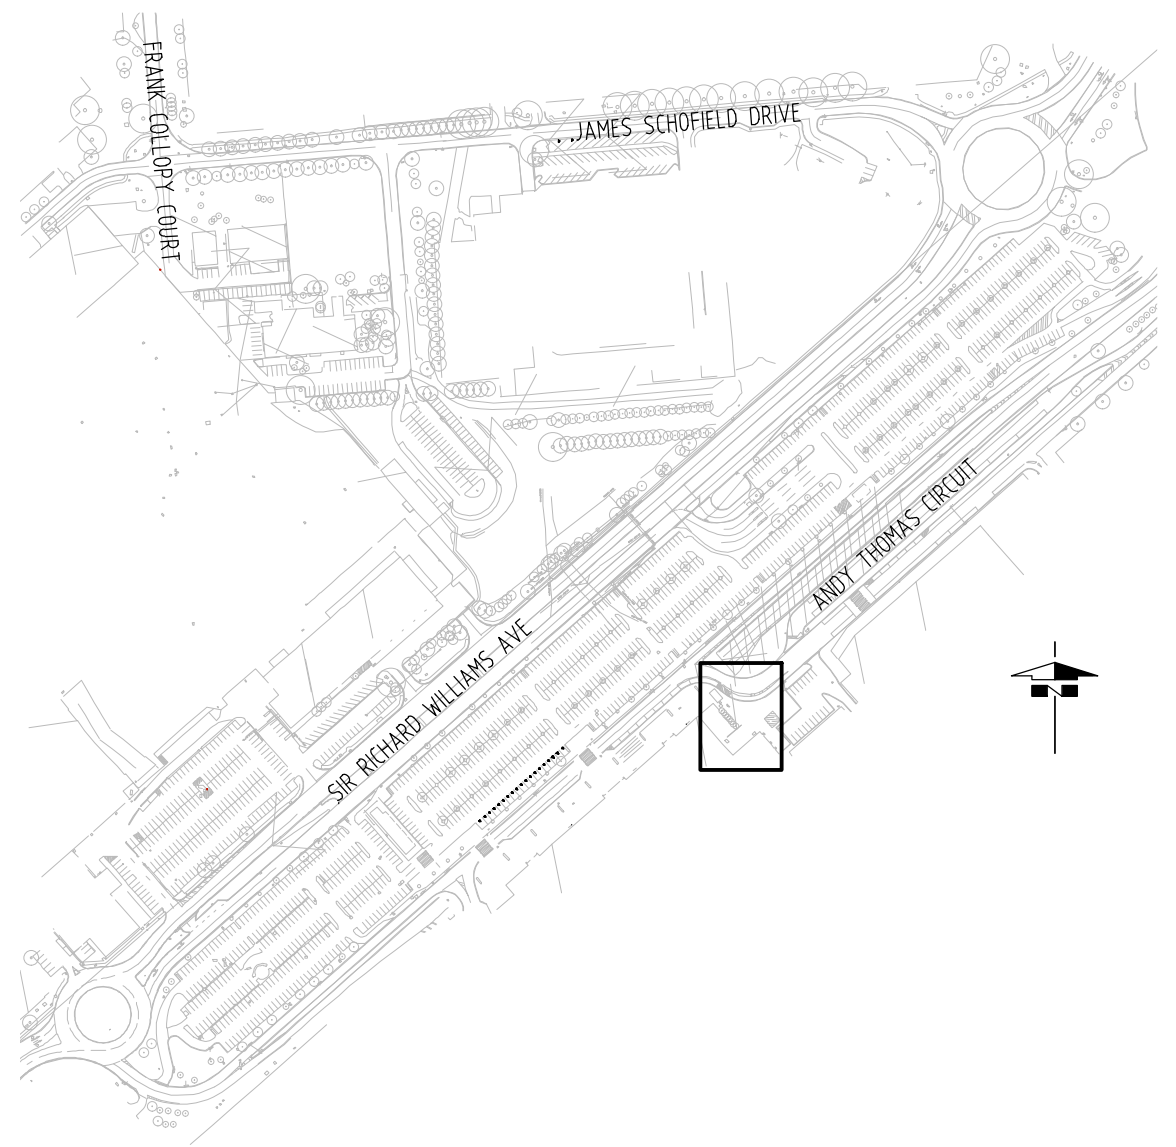

LOCATION PLAN - ADELAIDE AIRPORT  
N.T.S.

**LEGEND**

+ RL 5.70	DESIGN LEVEL
+ RL 5.71	EXISTING LEVEL
[Pattern]	ARTIFICIAL TURF
[Symbol]	HYDRANT (OR SIMILAR)
[Line]	EXISTING SAW-CUT JOINT

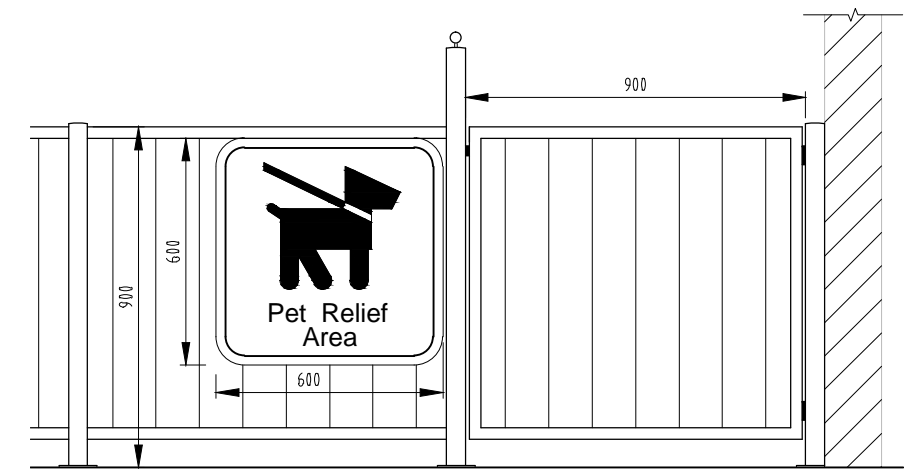

PET RELIEF AREA - INDICATIVE SIGNAGE AT ENTRY  
N.T.S.

When sheet printed full size, the scale bar is 100mm.

50 100mm

2 1 0 2 4

SCALE 1:100

ISSUED FOR APPROVAL  
NOT FOR CONSTRUCTION

REV.	DATE	DESCRIPTION	DRAFT	ENG.	CHKD
A	10.06.11	FOR CLIENT REVIEW	RF	DB	

**W&G**  
WALLBRIDGE & GILBERT  
Consulting Engineers

60 Wyatt Street Adelaide South Australia 5000  
Telephone (08) 8223 7433 Facsimile (08) 8232 0967  
Email adelaide@weng.com

W&G Engineers Pty Ltd ACN 052 528 926  
trading as Wallbridge & Gilbert

ADELAIDE AIRPORT LTD

**PET RELIEF FACILITY**

A1

Design RFF Draw RFF

DRAWING NUMBER  
Job Number Sheet No.  
C110297 SK02

